

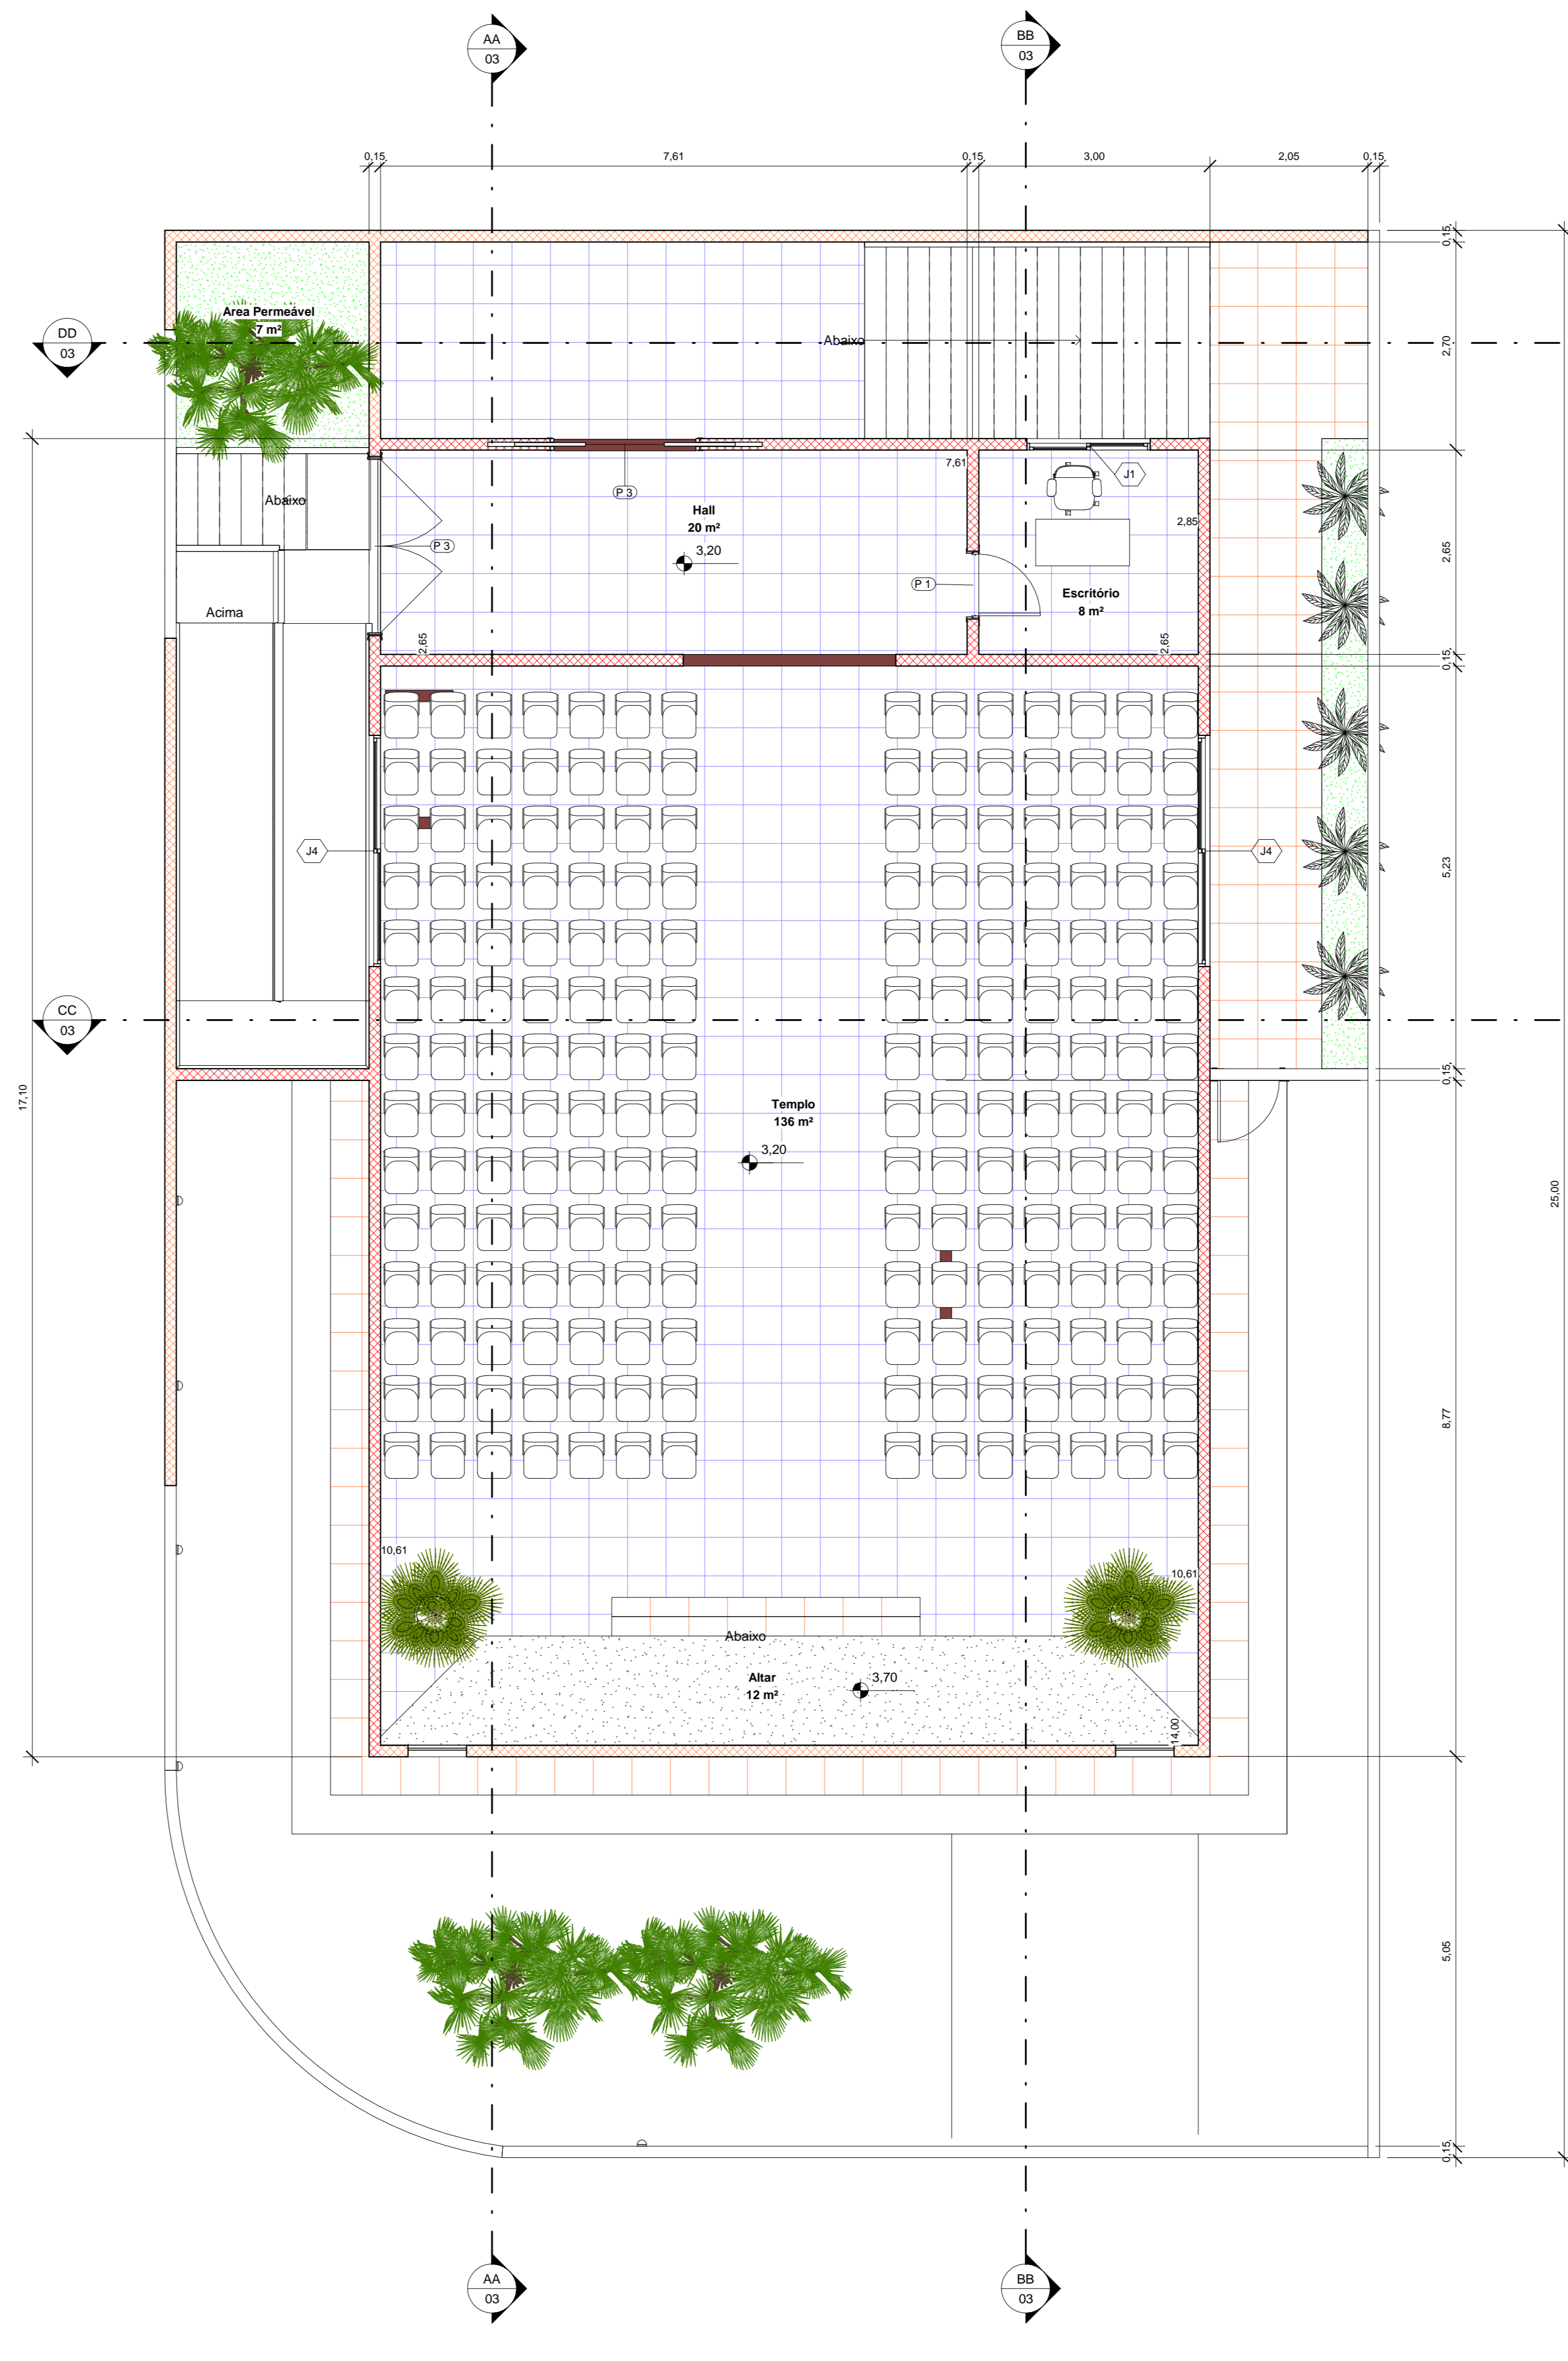



1 Pav. Térreo
1 : 50

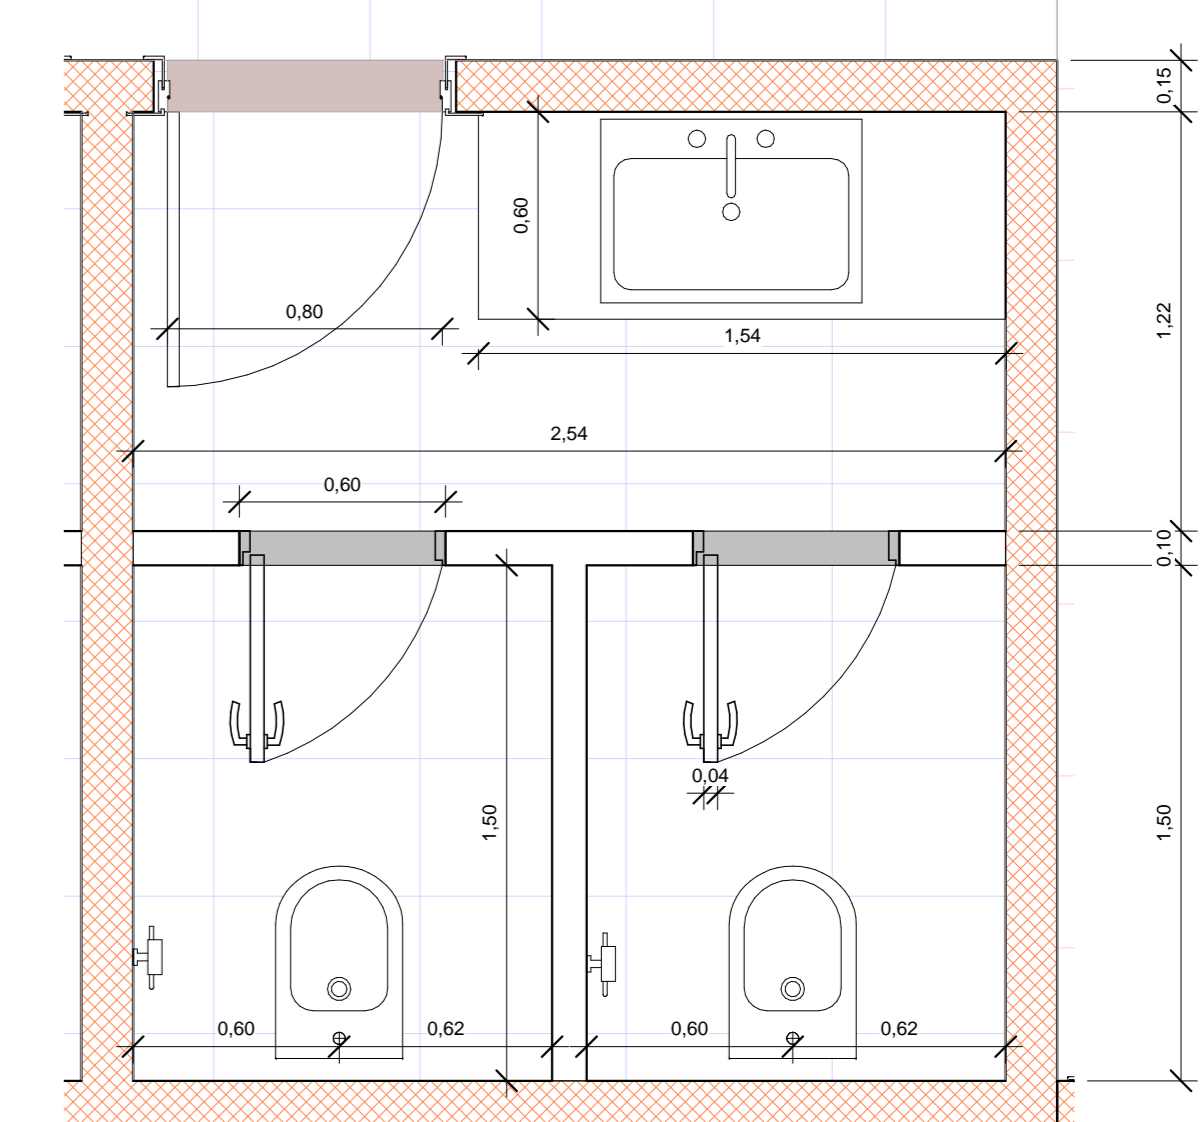

2 Pav. Superior
1 : 50

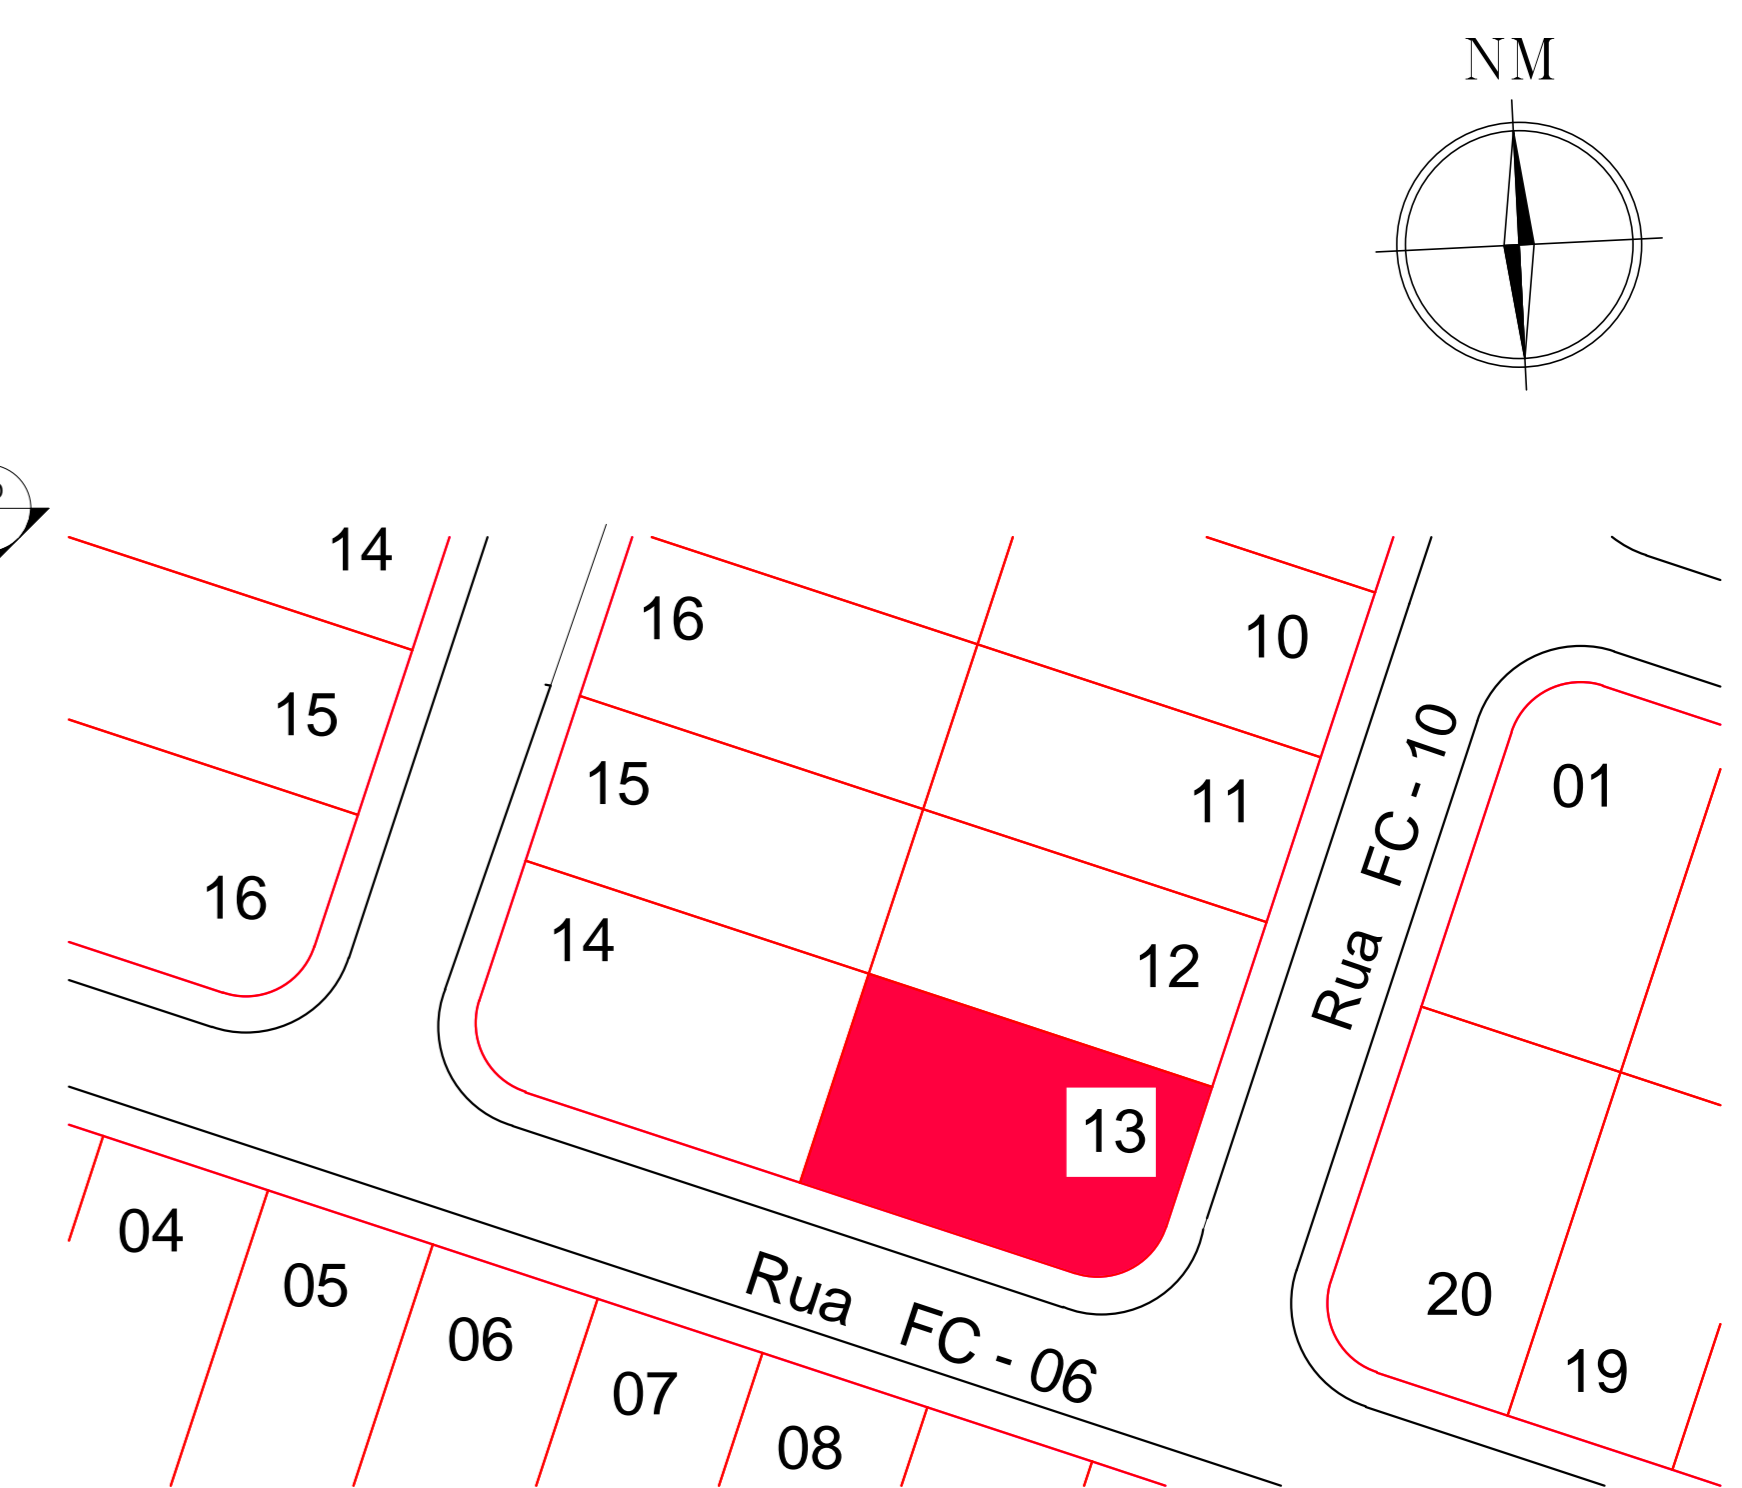

3 Detalhe - Banheiro
1 : 20

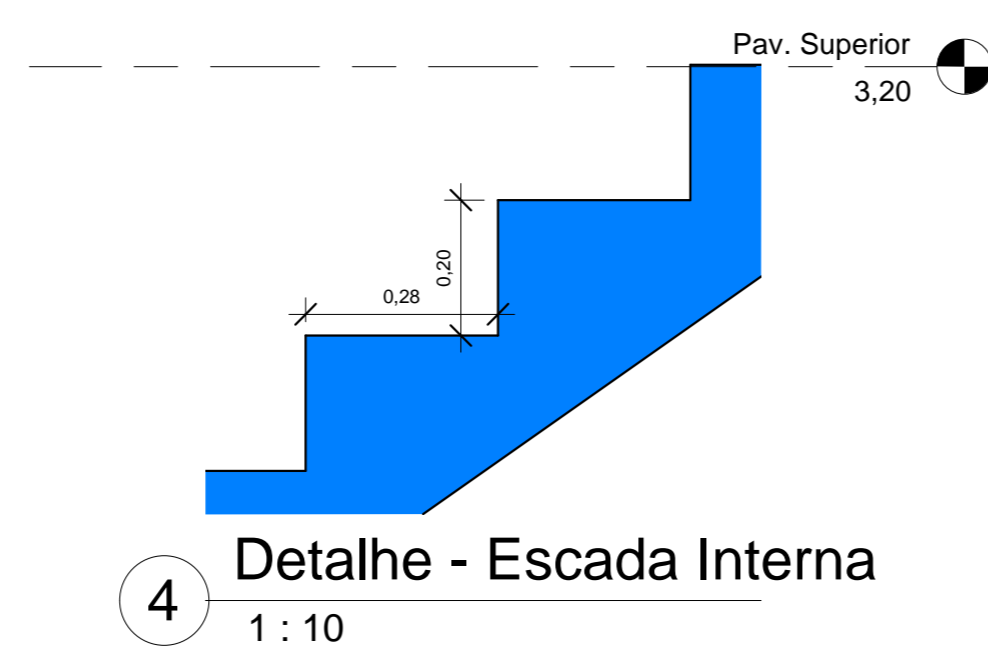

4 Detalhe - Escada Interna
1 : 10

Tabela de janela			
Tipo	Quantidade	Largura	Altura
J1	7	1,60	1,40
J2	2	1,00	0,60
J3	2	1,20	0,40
J4	2	3,00	1,20
Total geral: 13			

Tabela de porta			
Tipo	Quantidade	Altura	Largura
P 1	11	2,10	0,80
P 2	4	2,10	0,60
P 3	2		
P 4	1	2,10	1,34
P 4B	2	2,10	4,00
Total geral: 20			

ARQUITETURA